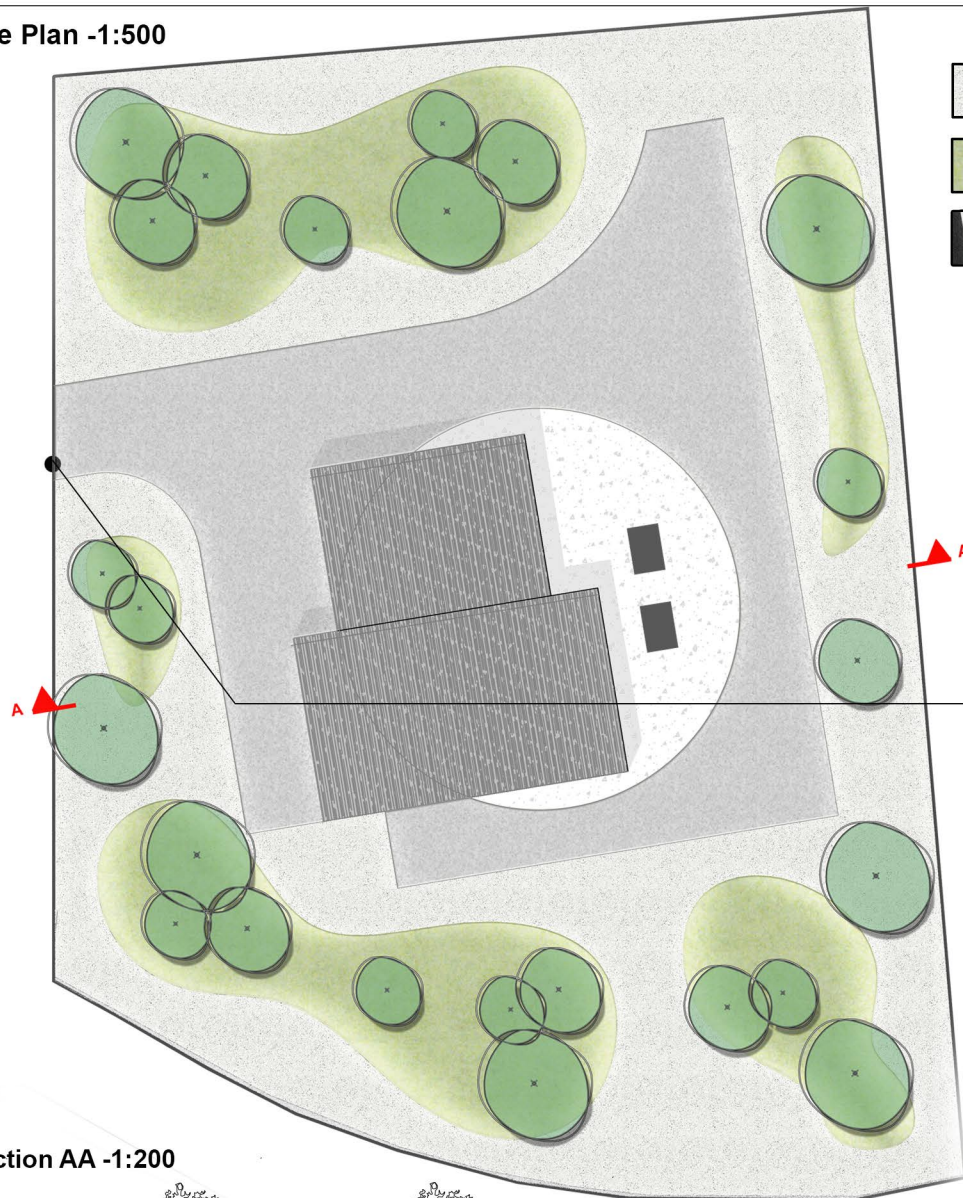

 



Site Plan -1:500



-  Gravel
-  Dry Grass Meadow (532.41sqm)
-  Immature Woodland mix species (532.41sqm)

c. 514.61m of native hedgerow to be planting along the site entrance access tracks. Mix to comprise native whips and advanced nursery stock

Abbotstown Pumping Station

Landscape Mitigation Plan



Fig.1 - Ornamental system railing security fence. Circa 2.5m high




Legend

- Indicative Planting Specifications;**
- Tree species to be an even mix of Silver Birch (*Betula pendula*) and Wild Cherry (*Prunus avium*). Planting stock to be a mix of Select Standards and Advanced Heavy Standards.
 - Dry grass meadow to comprise a nurse crop of *Bent agrostis*.
 - New sections of hedgerow to comprise a native mix of whips and advanced nursery stock

NATIVE HEDGEROW MIX:

Botanical name	Common name	Size	%
<i>Primary structure:</i>			
<i>Crataegus monogyna</i>	Hawthorn	90-120cm / 8-10cm girth 3m br standard trees	60%
<i>Secondary structure:</i>			
<i>Prunus spinosa</i>	Blackthorn	90-120cm	15%
<i>Ilex aquifolium</i>	Holly	90-120cm	15%
<i>Shrub species structure:</i>			
<i>Viburnum opulus</i>	Guelder Rose	60-90cm	2.5%
<i>Corylus avellana</i>	Hazel	60-90cm	2.5%
<i>Rosa canina</i>	Dog-rose	60-90cm	2.5%
<i>Euonymus europaeus</i>	Spindle	60-90cm	2.5%

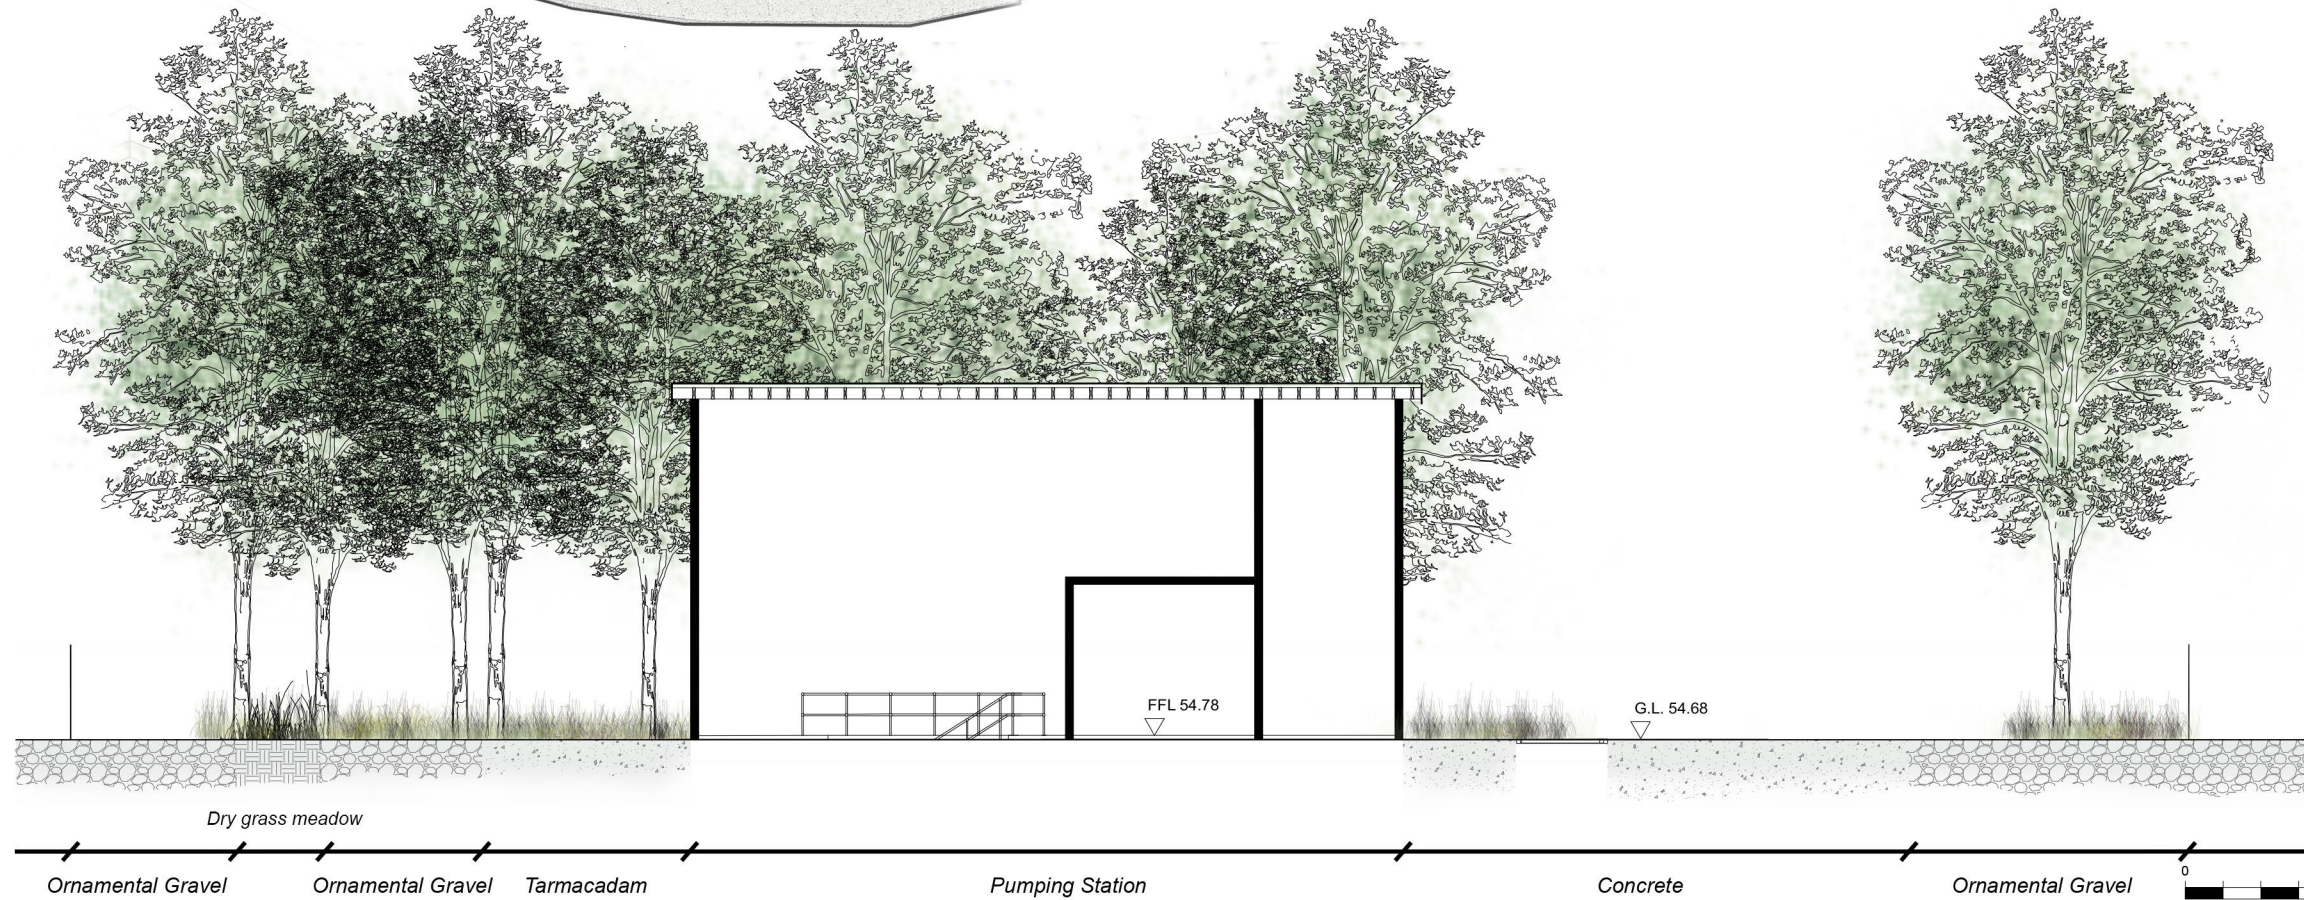Section AA -1:200



Rev	Date	Purpose of revision	Drawn	Chk'd	Rev'd	App'd
0	24.10.2023	Final	CD	RB	RB	



Client:
Greater Dublin Drainage Project

Drawing Title:
Figure 12.2 Abbotstown Pumping Station
Landscape Mitigation Plan

Drawing Status:
FINAL

Scale @ A3: 1:500 DO NOT SCALE
Jacobs Number: 321120AP

Filepath:
321120AP-EIARAddendum-1202

This drawing is not to be used in whole or part other than for the intended purpose and project as defined on this drawing. Refer to the contract for full terms and conditions.