


PROPOSED ACTIVITY LOCATION MAP - SCALE 1:50000

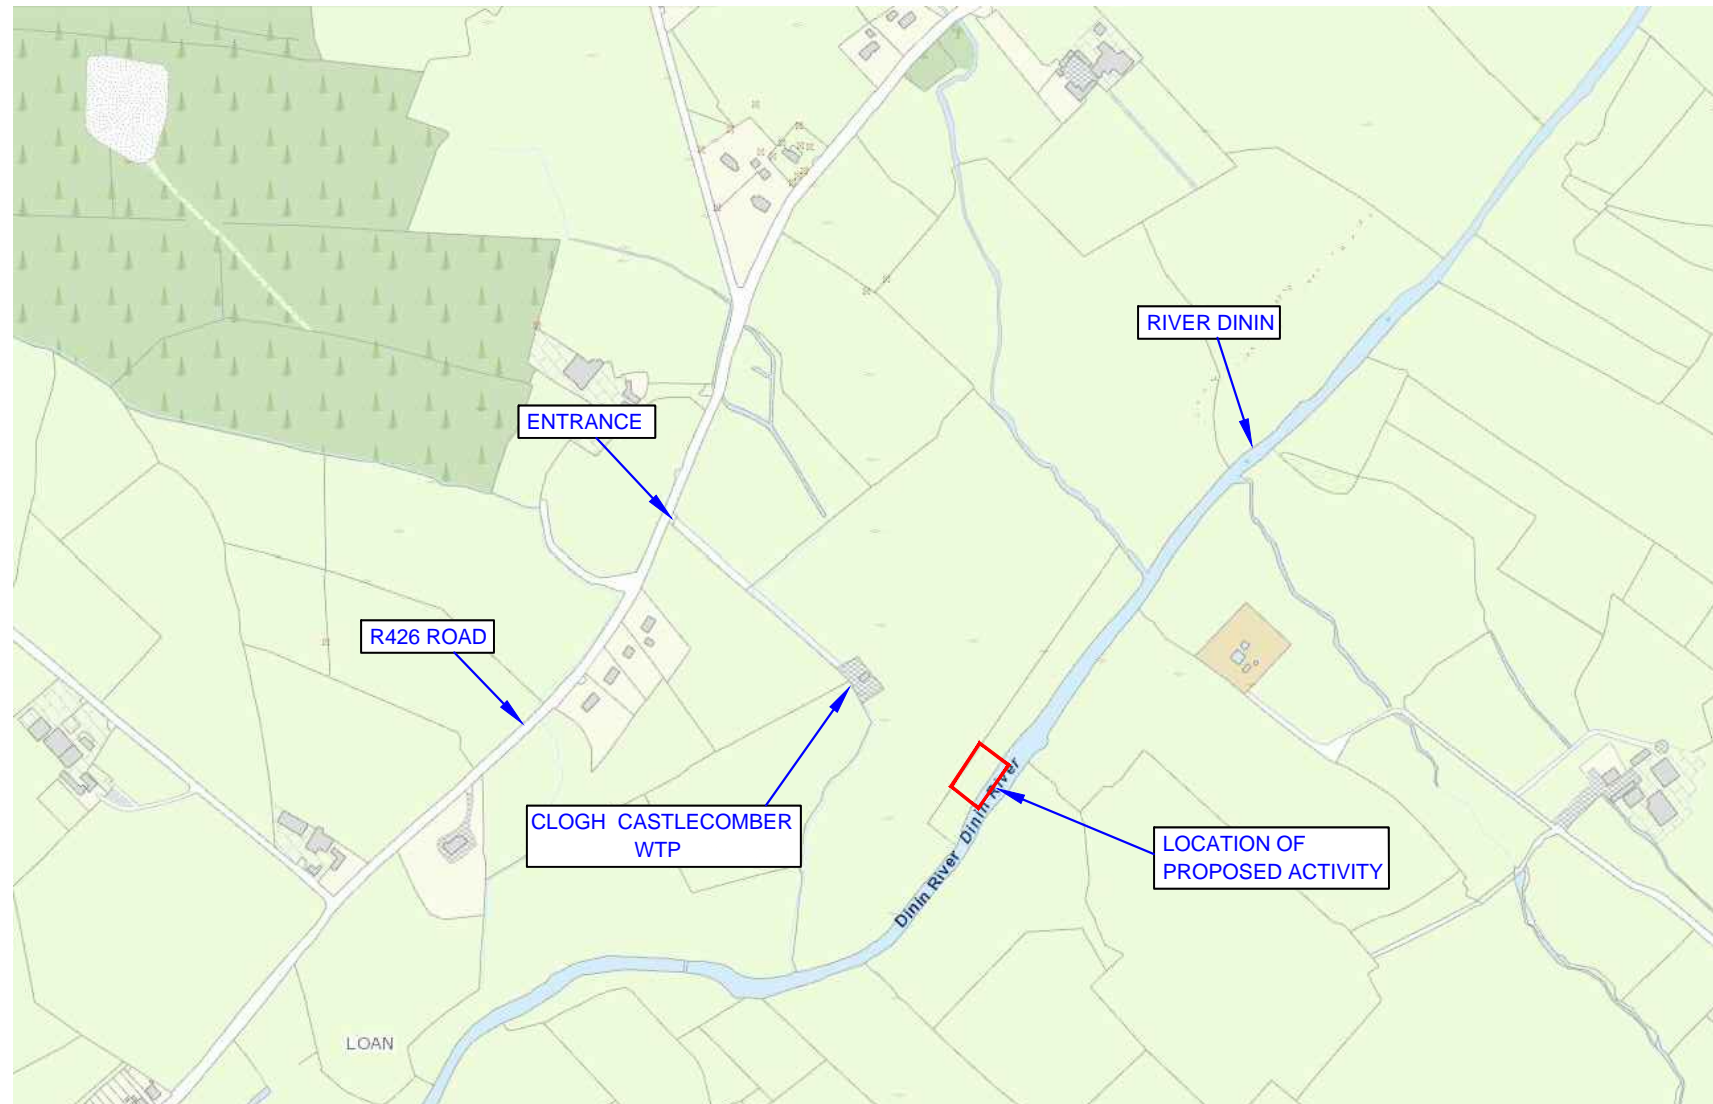

PROPOSED ACTIVITY LOCATION MAP - SCALE 1:5000

LEGEND

rev.	date	amendment	drn	ckd
C	24.04.24	TENDER ISSUE	LMc	PMS
B	19.03.24	UPDATED DETAILS	LMc	PMS
A	29.01.24	INITIAL ISSUE	LMc	PMS



PROPOSED WATERCOURSE CHANNEL
DESILTING ACTIVITY AT CLOGH CASTLECOMBER
WATER TREATMENT PLANT

SITE LOCATION MAP



CARLOW OFFICE:
INNOVATION CENTRE
GREEN ROAD
CARLOW, R93 W248

NEWRY OFFICE:
7 LINENHALL
WIN BUSINESS PARK
NEWRY, BT35 6PH

file location:	N:\IE2866\DRAWINGS	scale:	AS SHOWN	A3
drawing status:	TENDER	datum:	MALIN	
drawing no.	IE2866-001	drawn:	LMC	
		checked:	PMS	
		approved:	JK	
		date:	29.01.2024	

© IE Consulting. This drawing or its contents must not be reproduced for any purpose without written permission. It is to be used only for the purpose for which it is supplied.