


CORK LOWER HARBOUR MAIN DRAINAGE PROJECT - FORESHORE LICENCE MAP (File No. FS 006657)

E580525, N566805

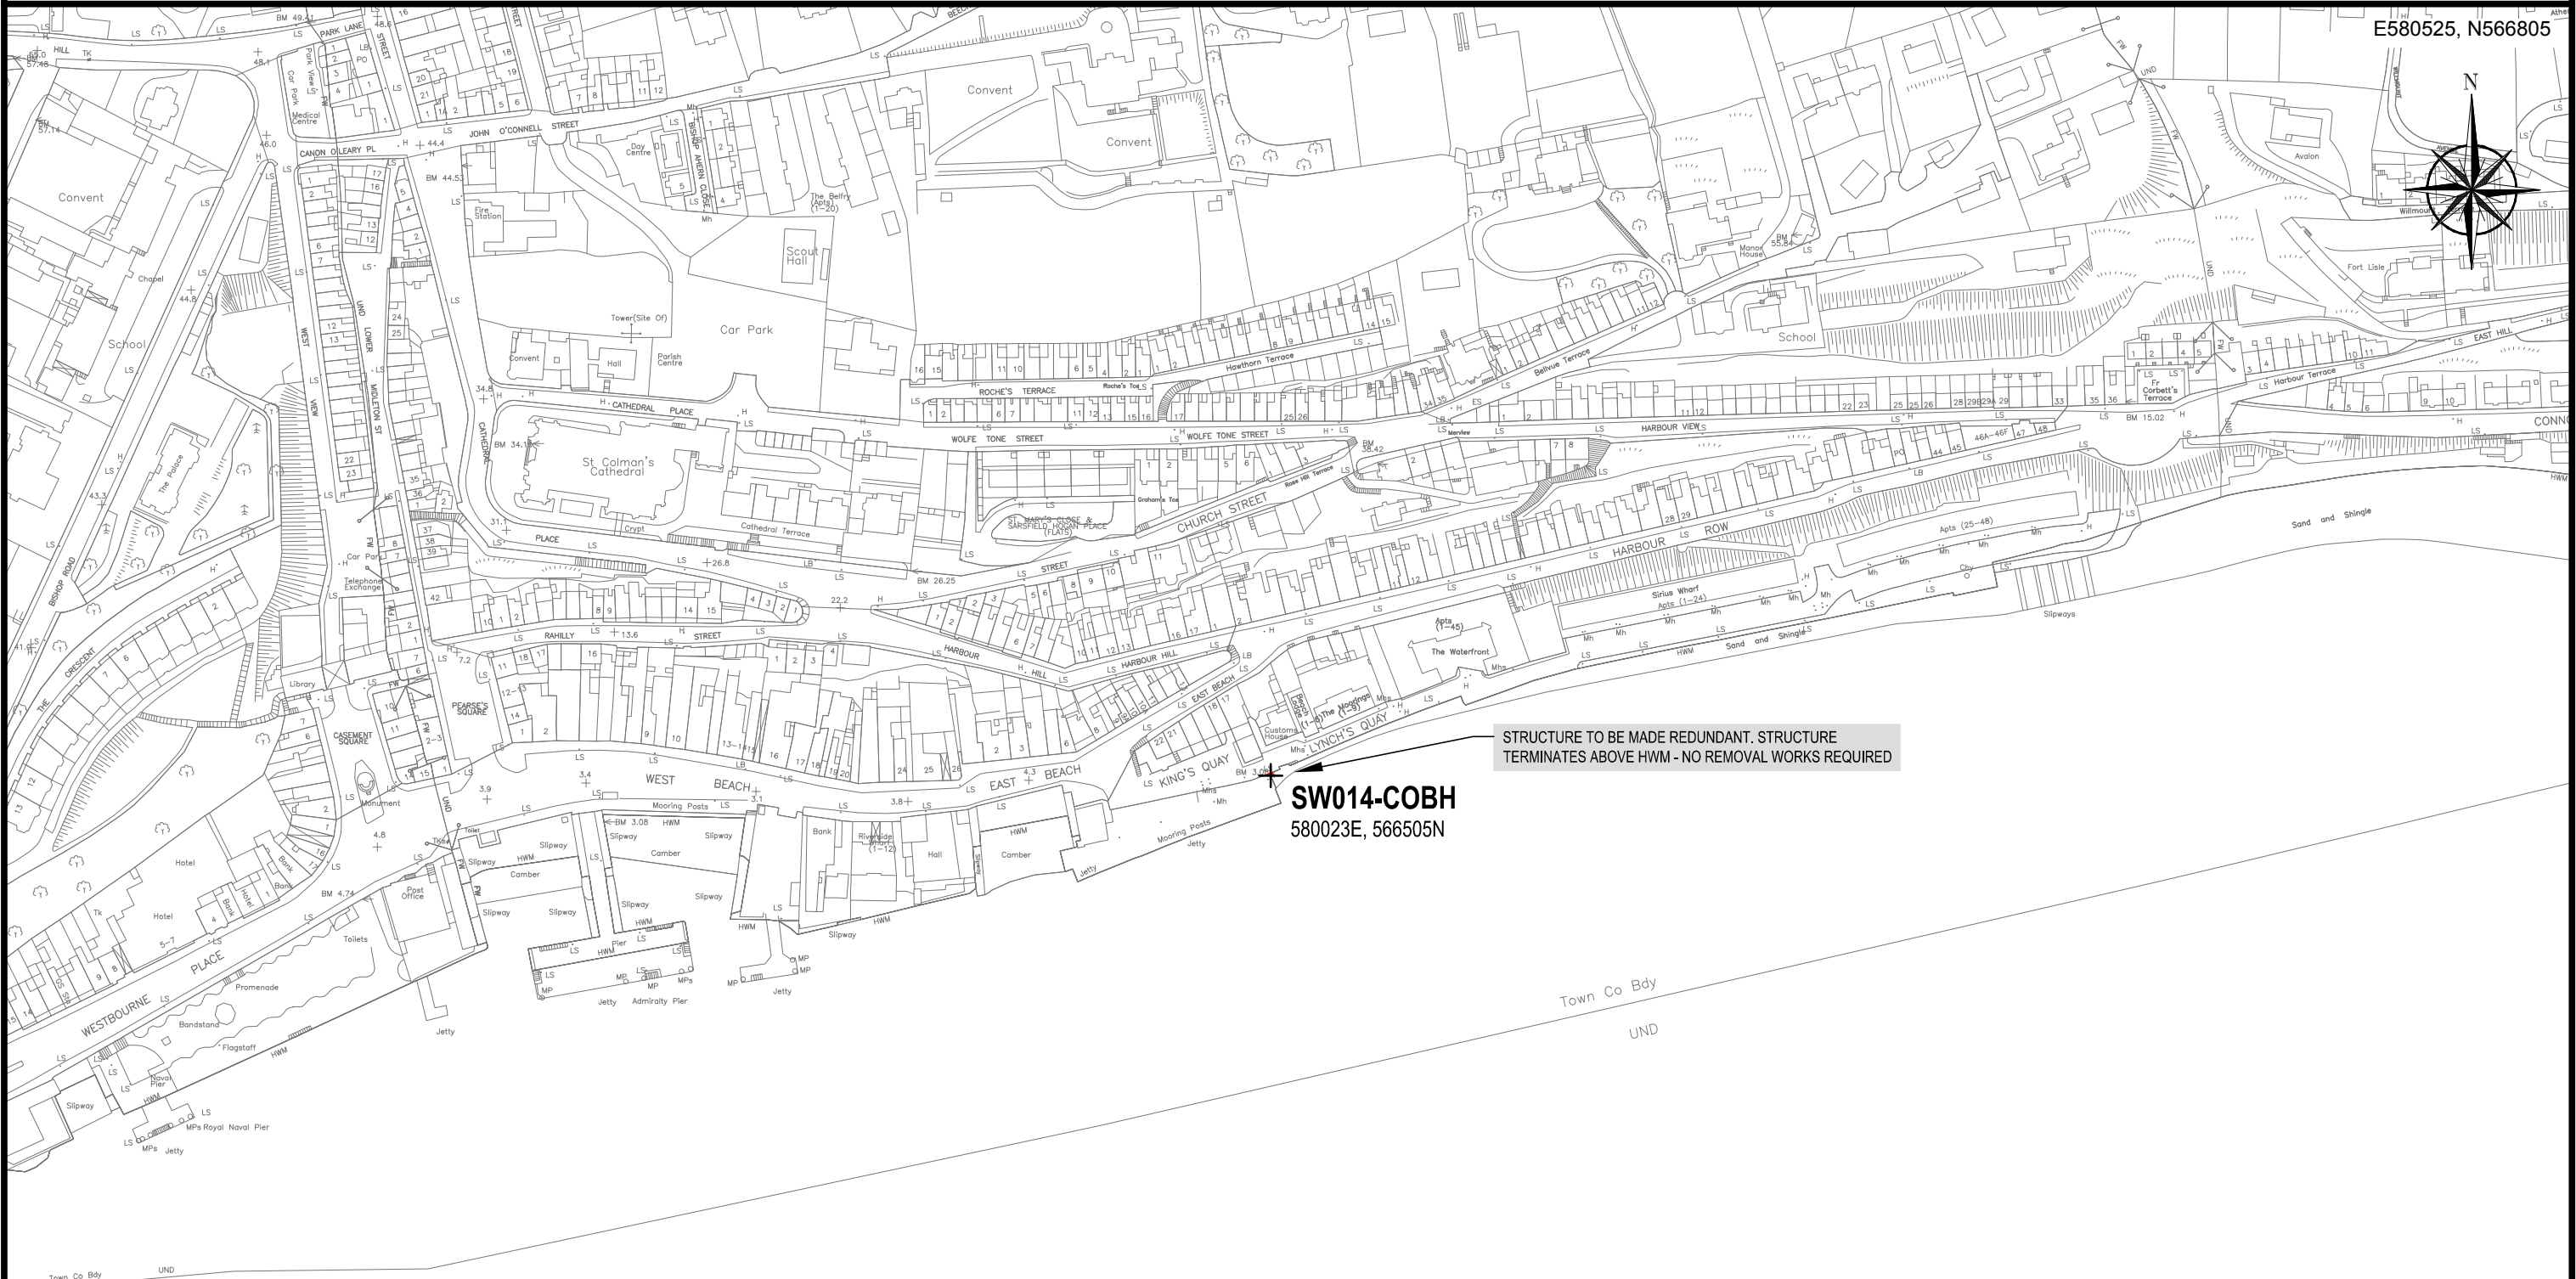


STRUCTURE TO BE MADE REDUNDANT. STRUCTURE TERMINATES ABOVE HWM - NO REMOVAL WORKS REQUIRED

SW014-COBH
580023E, 566505N

LEGEND
 AREA OF REDUNDANT STRUCTURE —
 AREA = 1m²

INCLUDES ORDNANCE SURVEY IRELAND DATA REPRODUCED UNDER O.S.J. LICENCE NUMBER (B.G.E.) 3-3-34. UNAUTHORISED REPRODUCTION INFRINGES ORDNANCE SURVEY IRELAND AND THE GOVERNMENT OF IRELAND COPYRIGHT.

E579530, N566210

Yours faithfully,

Shane Cosgrove
 Chartered Engineer, Senior Project Manager
 for NICHOLAS O'DWYER LTD.

REV	DATE	DESCRIPTION	D	C	A



Unit E4, Rutgrave Office Park,
 Rutgrave Avenue, Dublin 14
 T +353 1 296 9000
 F +353 1 296 9001
 E dublin@nodwyer.com
 W www.nodwyer.com



IRISH WATER
 Colvill House,
 24-26 Talbot Street,
 Dublin 1.

TITLE
**LYNCH'S QUAY
 SW014-COBH
 FORESHORE LICENCE MAP**

PRELIMINARY			
COPYRIGHT RESERVED - THIS DRAWING IS NOT TO BE USED FOR A PURPOSE OTHER THAN THAT FOR WHICH IT HAS BEEN ISSUED BY NICHOLAS O'DWYER LTD. NOR IS IT TO BE COPIED OR REPRODUCED IN ANY MANNER WITHOUT WRITTEN CONSENT.			
SCALE	DATE	DATE	DATE
1 : 2,500	29.07.16	29.07.16	29.07.16
DRAWING NO.	DATE	DATE	DATE
20506-FL-CH-125			