
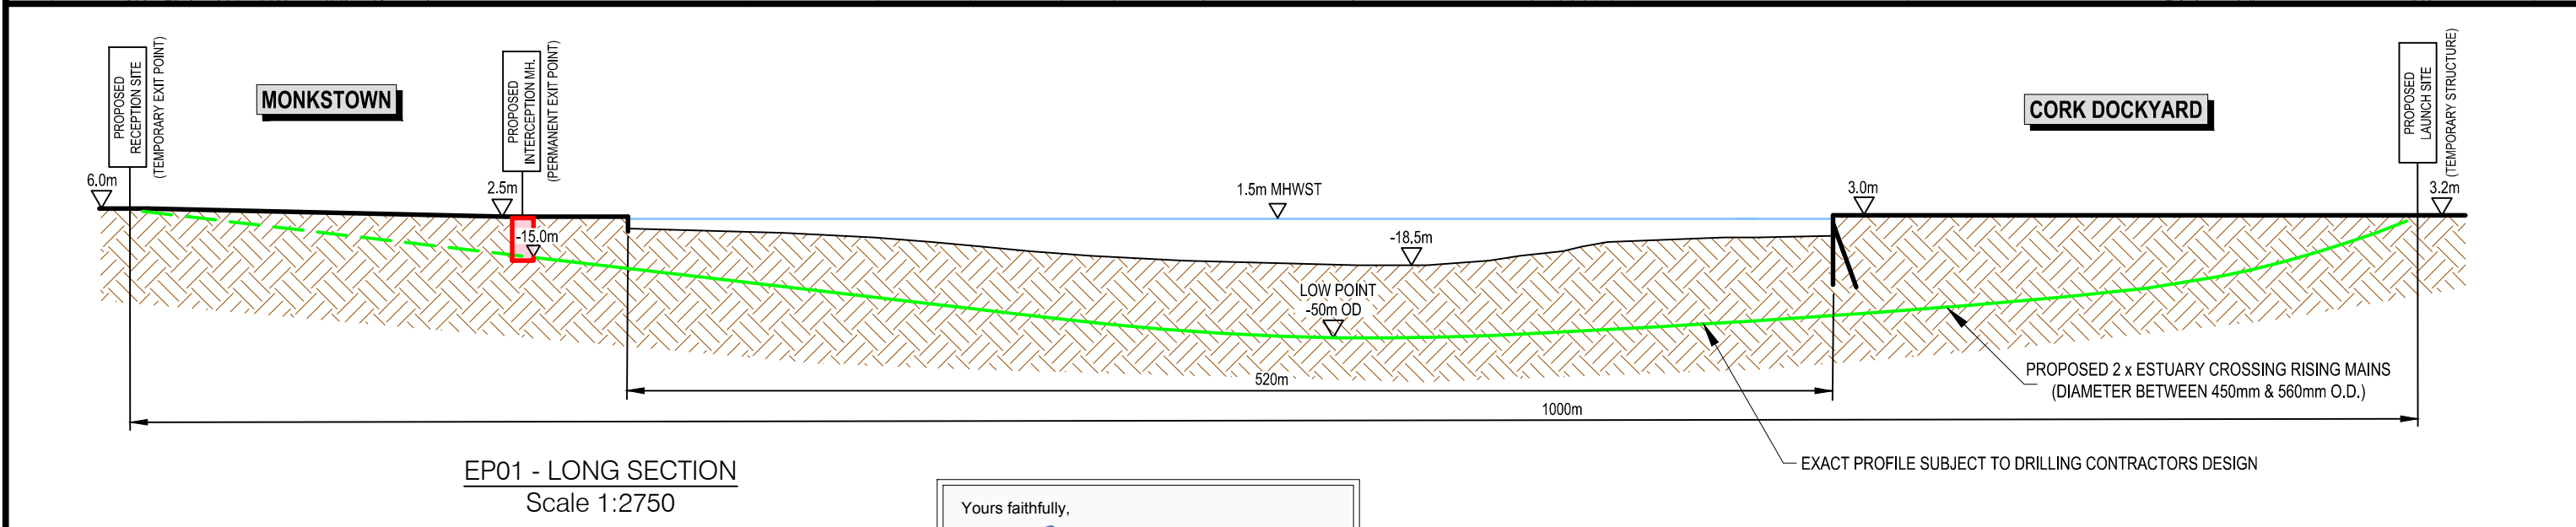


CORK LOWER HARBOUR MAIN DRAINAGE PROJECT - FORESHORE LICENCE MAP ( File No. FS 006657 )

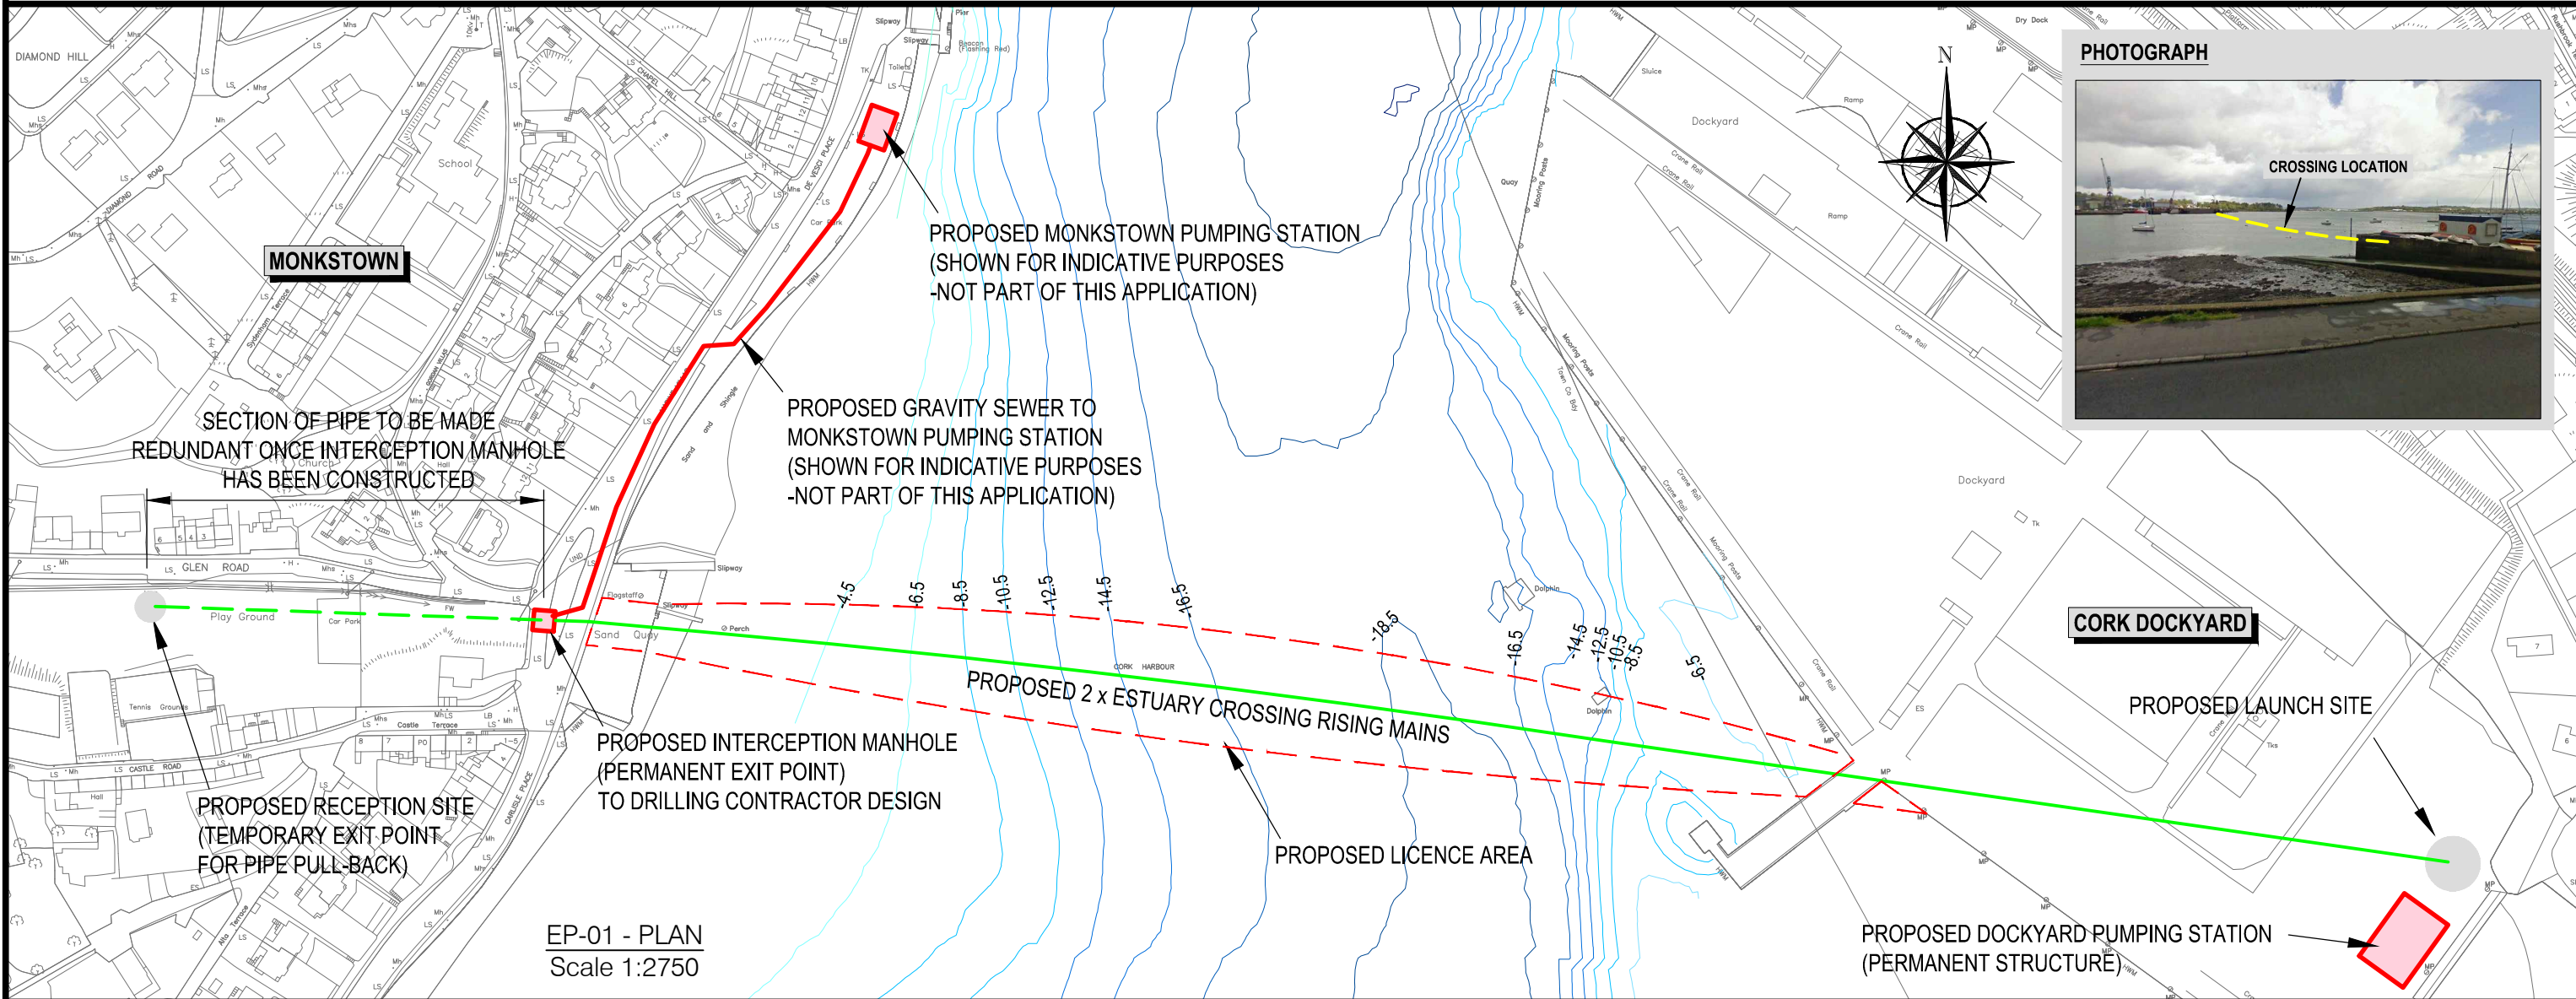

INCLUDES ORDNANCE SURVEY IRELAND DATA REPRODUCED UNDER O.S.I. LICENCE NUMBER (B.G.E.) 3-3-34. UNAUTHORISED REPRODUCTION INFRINGES ORDNANCE SURVEY IRELAND AND THE GOVERNMENT OF IRELAND COPYRIGHT.

Yours faithfully,

*Shane Cosgrove*

**Shane Cosgrove**  
Chartered Engineer, Senior Project Manager  
for NICHOLAS O'DWYER LTD.

REV	DATE	DESCRIPTION	D	C	A

**NICHOLAS O'DWYER**  
Unit E4, Nutgrove Office Park,  
Nutgrove Avenue, Dublin 14  
T: +353 1 296 9000  
F: +353 1 296 9001  
E: dublin@nodwyer.com  
W: www.nodwyer.com

**IRISH WATER**  
Colville House,  
24-26 Talbot Street,  
Dublin 1.

**PRELIMINARY**

COPYRIGHT RESERVED - THIS DRAWING IS NOT TO BE USED FOR A PURPOSE OTHER THAN THAT FOR WHICH IT HAS BEEN ISSUED BY NICHOLAS O'DWYER LTD. NOR IS IT TO BE COPIED OR REPRODUCED IN ANY MANNER WITHOUT WRITTEN CONSENT.

TITLE	ESTUARY CROSSING EP-01 PROPOSED CROSSING DETAIL	SCALE	1 : 2750	DRAWN	D. Smithers	CHECKED	S. Cosgrove	APPROVED	J. Power
DATE	29.07.16	DATE	29.07.16	DATE	29.07.16	DATE	29.07.16	DATE	29.07.16
DRAWING NO.	20506-FL-CH-151	REV	-						