


SECTION B-B
Scale 1:50

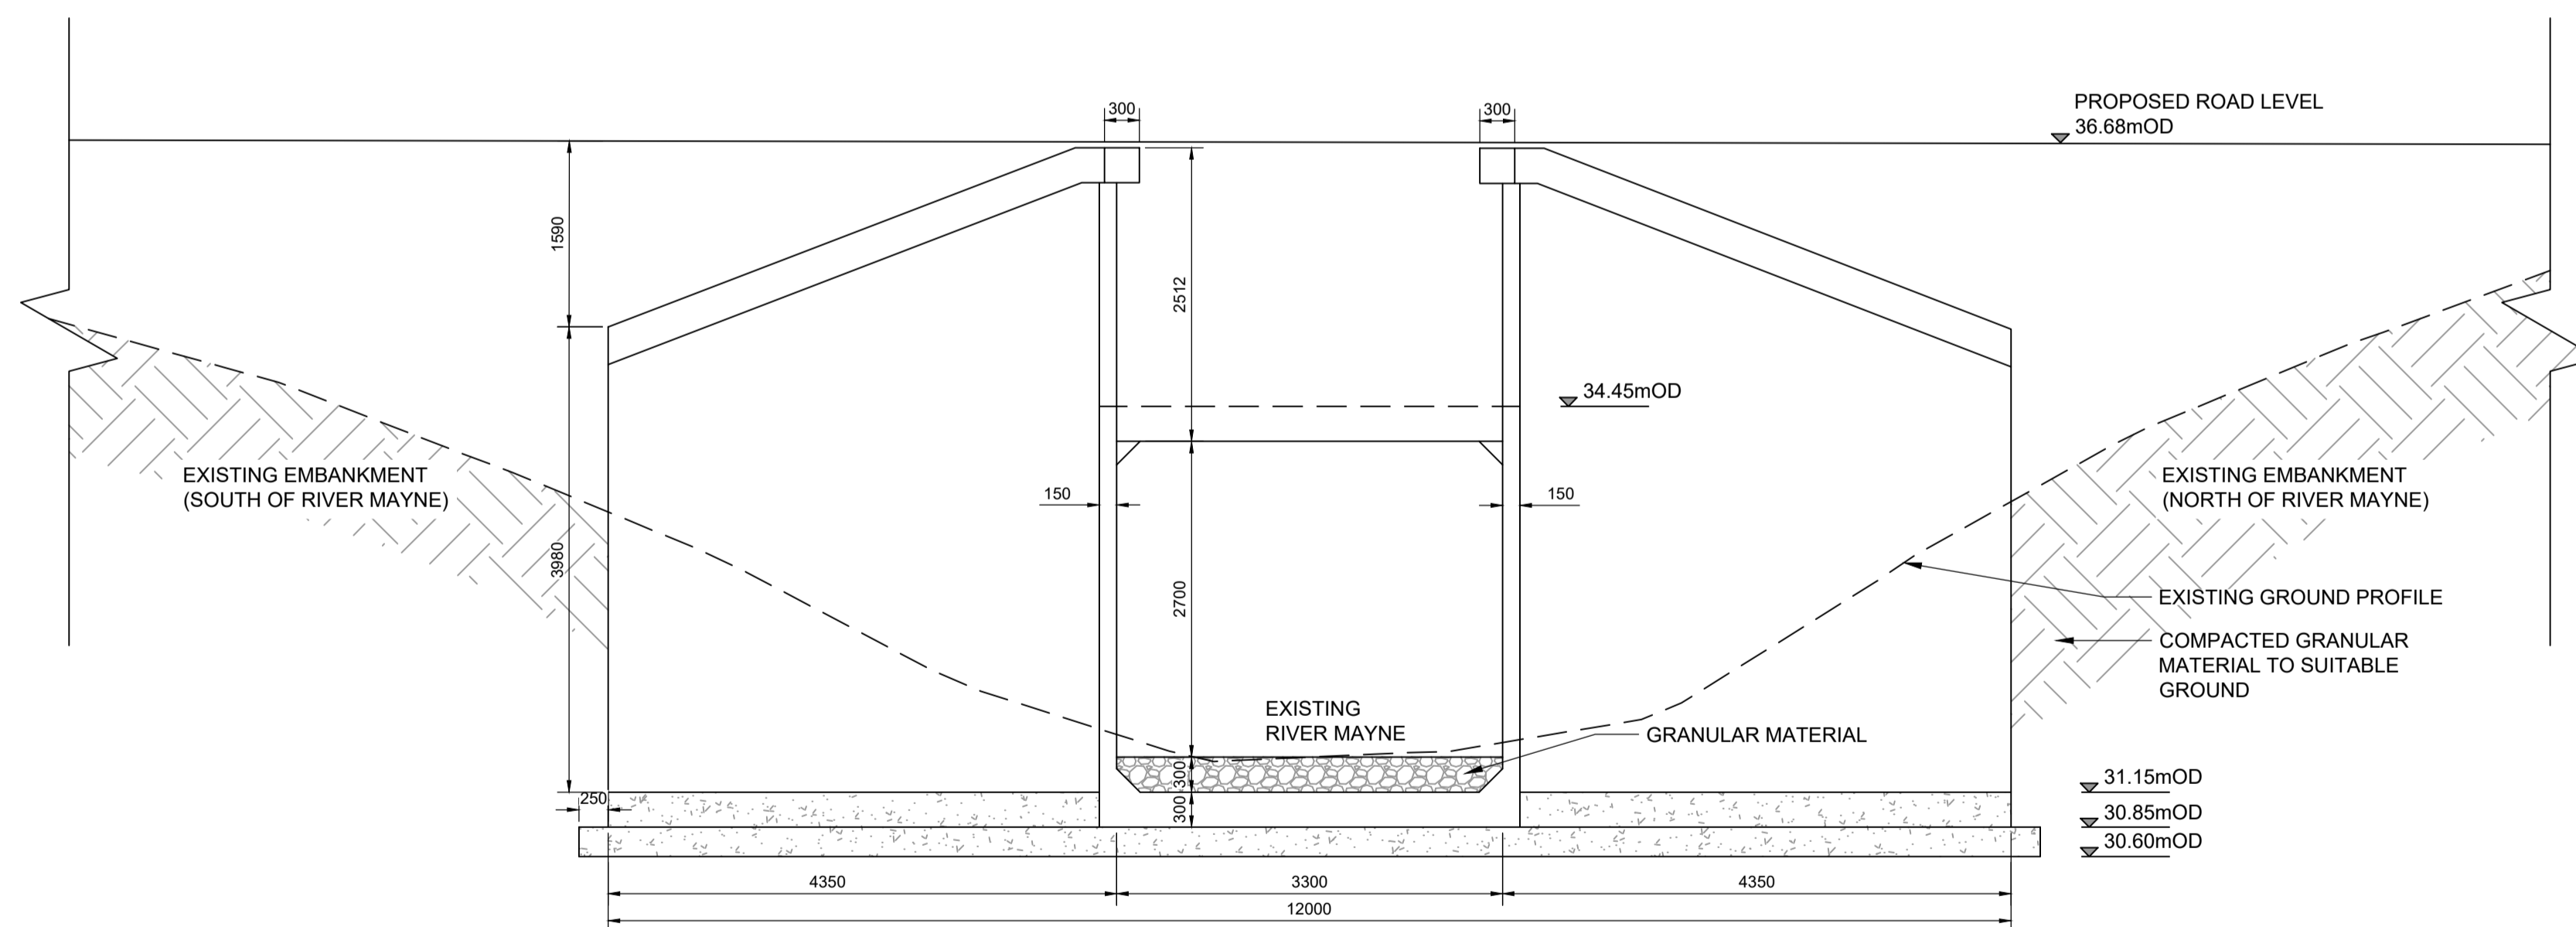

SECTION C-C
Scale 1:50

Key Plan:



Notes:

1. Figured dimensions only to be taken from this drawing.
2. All drawings to be checked by the Contractor on site
3. Engineer/Employers representative, as appropriate, to be informed by the Contractor of any discrepancies before any work commences
4. The Contractor shall undertake a thorough check for the actual location of all services/utilities, above and below ground, before any work commences.
5. All levels shown relate to ordnance survey datum at main head

P02	09.10.23	Issued for Planning Remittal	MP	OA
P01	08.06.18	Issue for Planning	AOC	BD
Rev	Date	Description	By	Chkd.

Client:



Project:

GREATER DUBLIN
DRAINAGE PROJECT

Drawing Title:

PROPOSED CULVERT AT MAYNE RIVER
CROSSING - WWTP ACCESS ROAD
SHEET 2 OF 2

Scale @ A1 (DO NOT SCALE): AS SHOWN @ A1

Prepared by: M. O'Neill
Checked: C. O'Keefe
Date: 06-12-22

Project Manager: Jillian Bolton

Jacobs Number: 32102902

Drawing Status: Issued for Planning Remittal

Jacobs

This drawing is not to be used in whole or part other than for the intended purpose & project as defined on this drawing. Refer to the contract for full terms and conditions.

Revision:

Drawing No.: 32102902-2149 P02