

- LEGEND:**
- PLANNING BOUNDARY —
 - CONSTRUCTION COMPOUNDS
 - PROPOSED WWTP/PS
 - PROPOSED ORBITAL SEWER ROUTE (GRAVITY) —
 - PROPOSED ORBITAL SEWER ROUTE (RISING MAIN) —
 - PROPOSED OUTFALL PIPELINE ROUTE (LAND BASED SECTION) —
 - PROPOSED OUTFALL PIPELINE ROUTE (MARINE SECTION) —
 - PROPOSED TRENCHLESS SECTION
 - MANHOLE MH-1
 - ACCESS CHAMBER AC-1
 - AIR VALVE AV-1
 - SCOUR VALVE SCV-1


OSI 1:2,500 Sheet No's:
 3062-D, 3063-C, 3063-D,
 3064-C, 3064-D, 3130-A, 3130-B, 3130-C, 3130-D, 3131-A

OSI 1:1,000 Sheet No's:
 3063-12, 3063-13, 3063-14, 3064-11, 3064-12,
 3129-15, 3129-20, 3129-25, 3130-06, 3130-07, 3130-11,
 3130-12, 3130-15, 3130-16, 3130-17, 3130-21, 3130-22,
 3131-01, 3131-06, 3131-07.

- NOTES:**
1. FIGURED DIMENSIONS ONLY TO BE TAKEN FROM THIS DRAWING.
 2. ALL DRAWINGS TO BE CHECKED BY THE CONTRACTOR ON SITE.
 3. ENGINEER/EMPLOYERS REPRESENTATIVE, AS APPROPRIATE, TO BE INFORMED BY THE CONTRACTOR OF ANY DISCREPANCIES BEFORE ANY WORK COMMENCES.
 4. THE CONTRACTOR SHALL UNDERTAKE A THOROUGH CHECK FOR THE ACTUAL LOCATION OF ALL SERVICES/UTILITIES, ABOVE AND BELOW GROUND, BEFORE ANY WORK COMMENCES.
 5. ALL LEVELS SHOWN RELATE TO ORDNANCE SURVEY DATUM AT MALIN HEAD.

PO1	06.06.18	ISSUE FOR PLANNING	AOC	BD
Rev	Date	Description	By	Chkd.

PROPOSED ORBITAL SEWER CHAINAGE: 3+200 TO 6+400
Scale 1:5,000

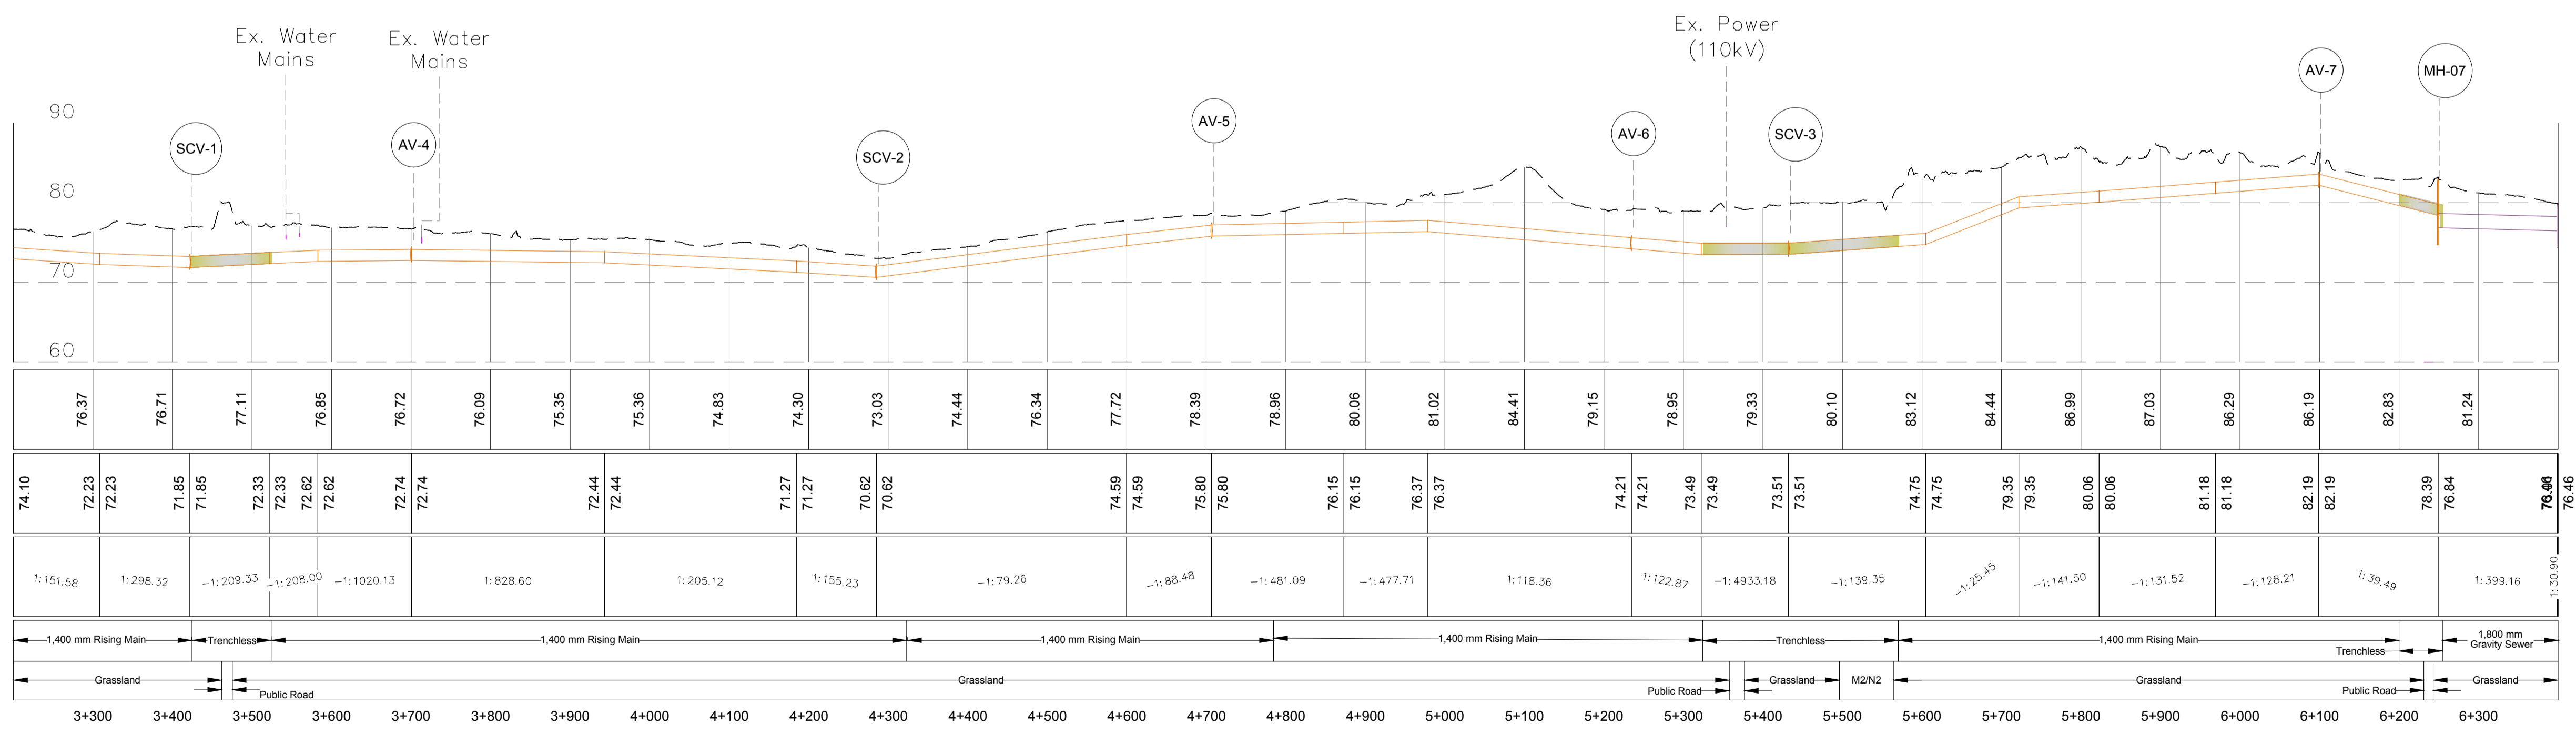

PROPOSED ORBITAL SEWER CHAINAGE: 3+200 TO 6+400
Scale H-1:5,000 / V-1:500

Client: **UISCE**
 EIREANN - IRISH WATER

Project: **Greater Dublin Drainage**

Title: **PROPOSED ORBITAL SEWER ROUTE - Sheet 2 of 4 -**

Scale @ A1: **As Shown**

Prepared by: **A. O'Callaghan** | Checked by: **B. Downes** | Date: **June 2018**

Project Director: **C. O'Keefe**

Drawing Status: **Planning**

JACOBS **TOBIN**

Drawing No.: **32102902-2101P01**